


EXHIBIT "1"
CITY ACCEPTANCE OF OPEN SPACE LOT 35
WHITNEY RANCH LARGE LOT SUBDIVISION

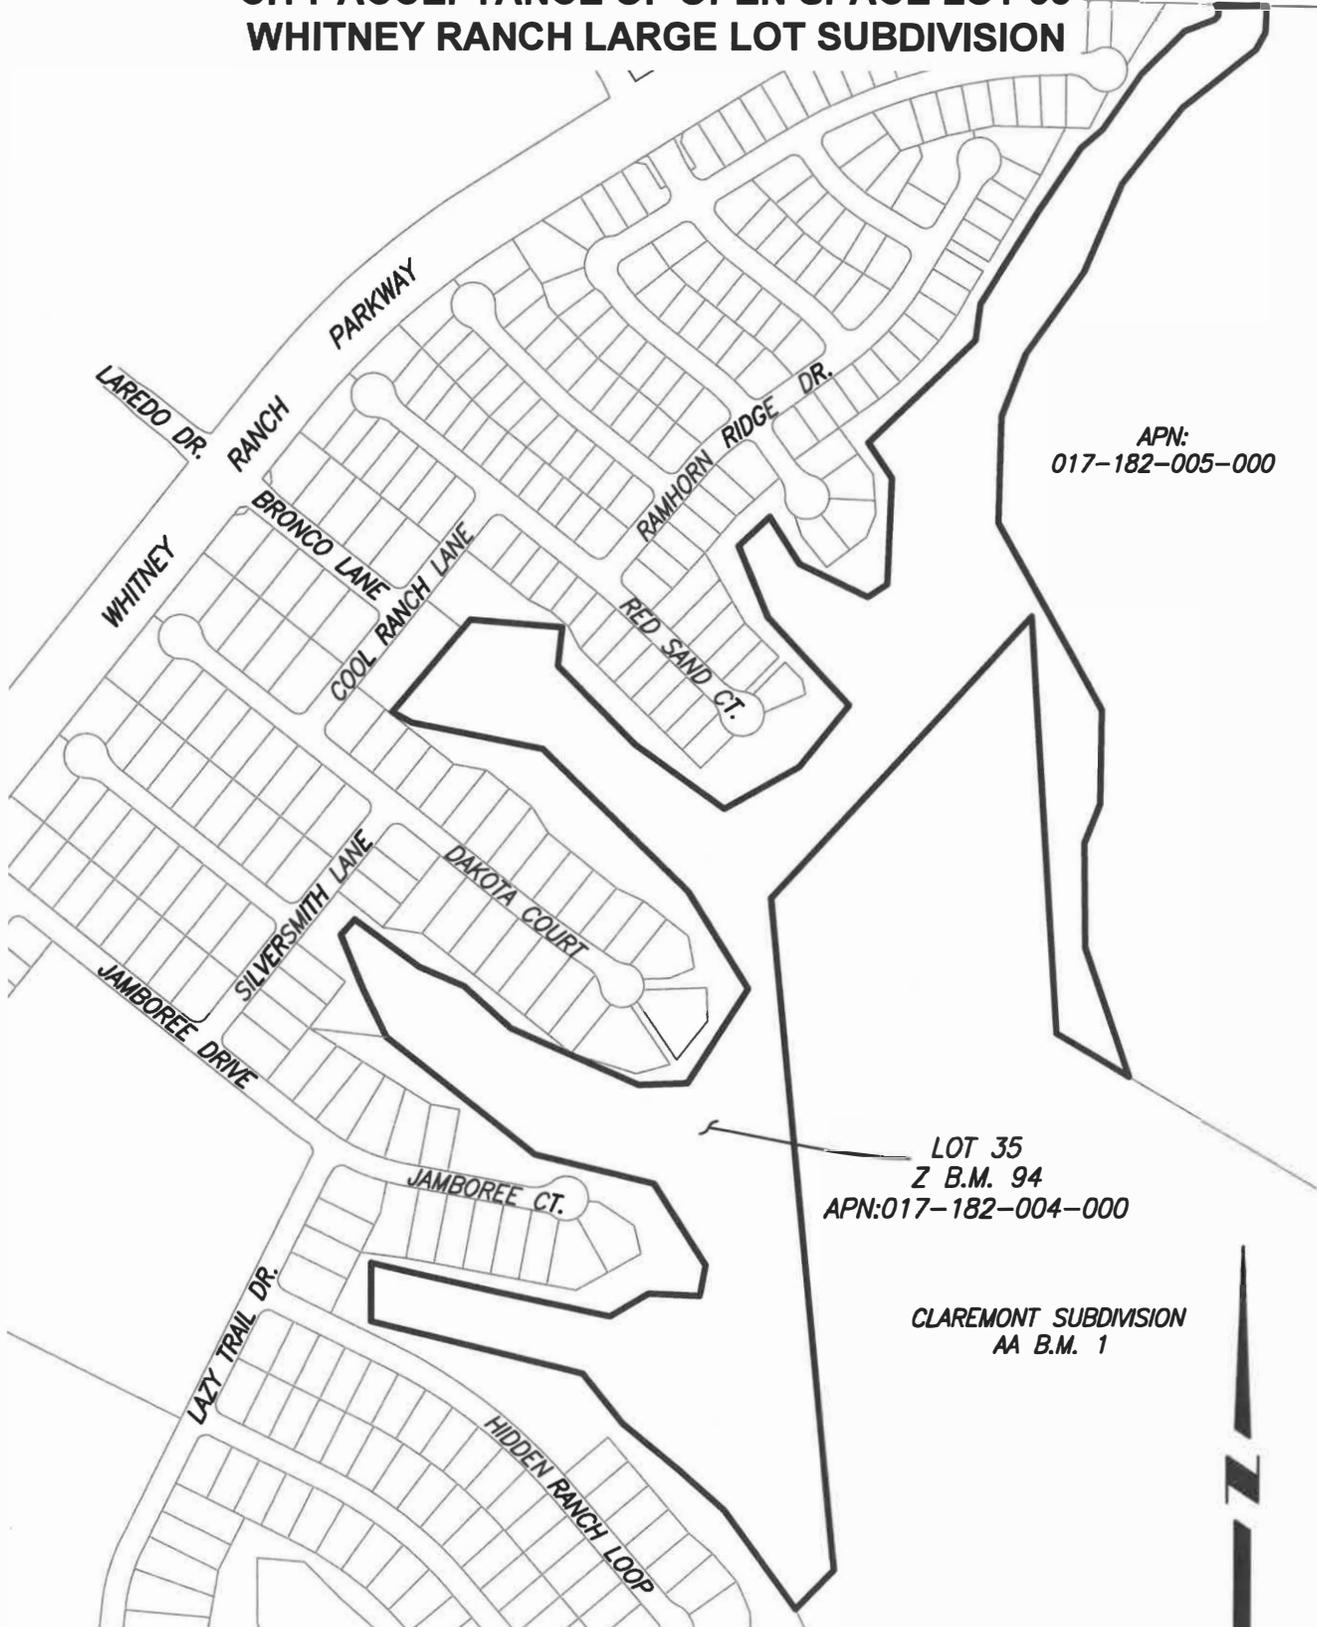


APN:
017-182-005-000

LOT 35
Z B.M. 94
APN:017-182-004-000

CLAREMONT SUBDIVISION
AA B.M. 1

EXHIBIT "1"
CITY ACCEPTANCE OF OPEN SPACE LOT 36A
WHITNEY RANCH LARGE LOT SUBDIVISION

APN:017-181-008-000

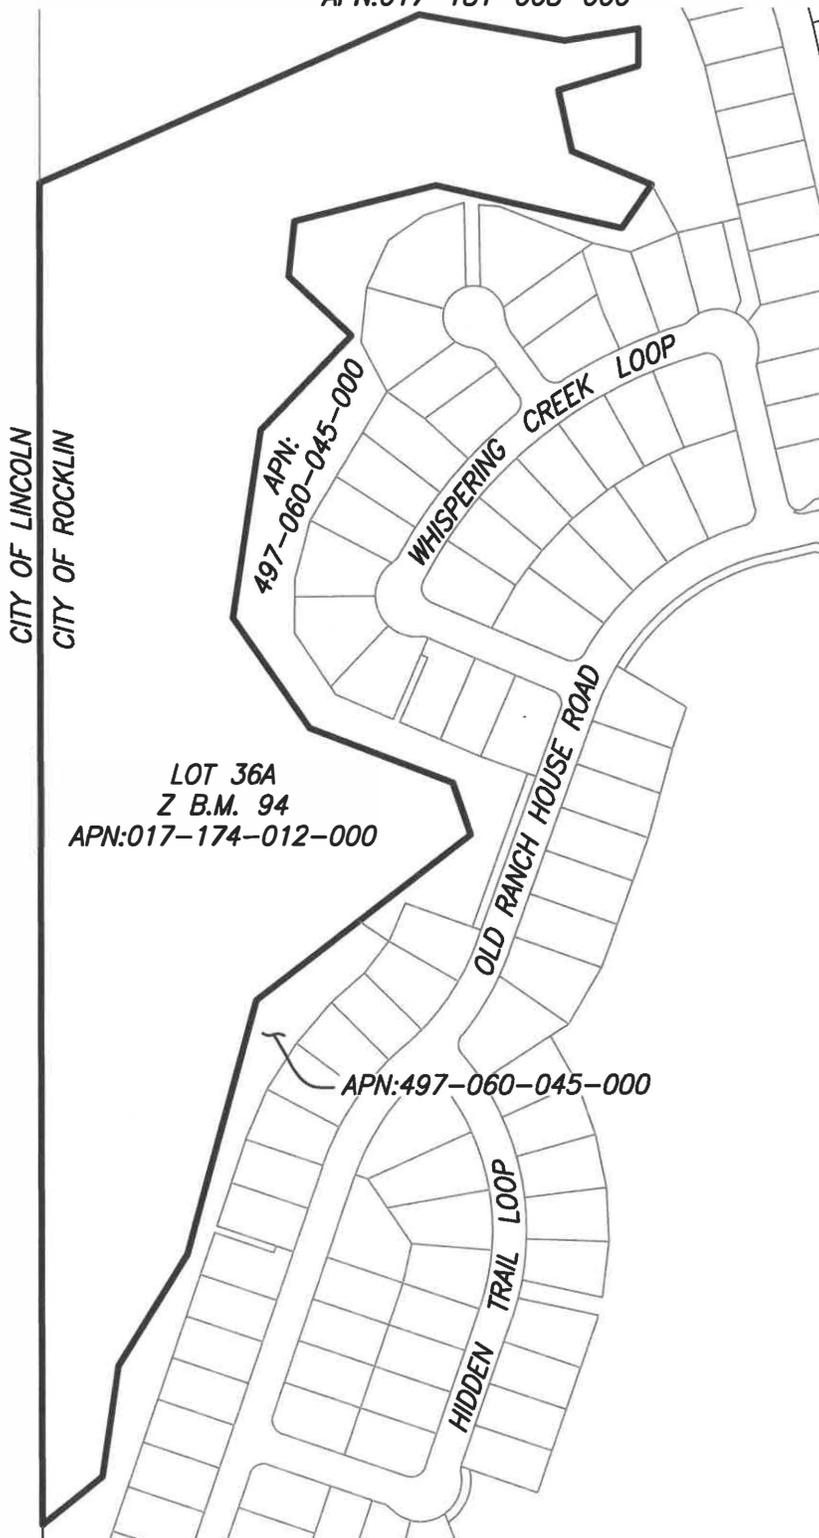

CITY OF LINCOLN
CITY OF ROCKLIN

LOT 36A
Z B.M. 94
APN:017-174-012-000


APN:
497-060-045-000

APN:497-060-045-000



EXHIBIT "1"
CITY ACCEPTANCE OF OPEN SPACE LOT 36B
WHITNEY RANCH LARGE LOT SUBDIVISION

APN:
017-181-012-000

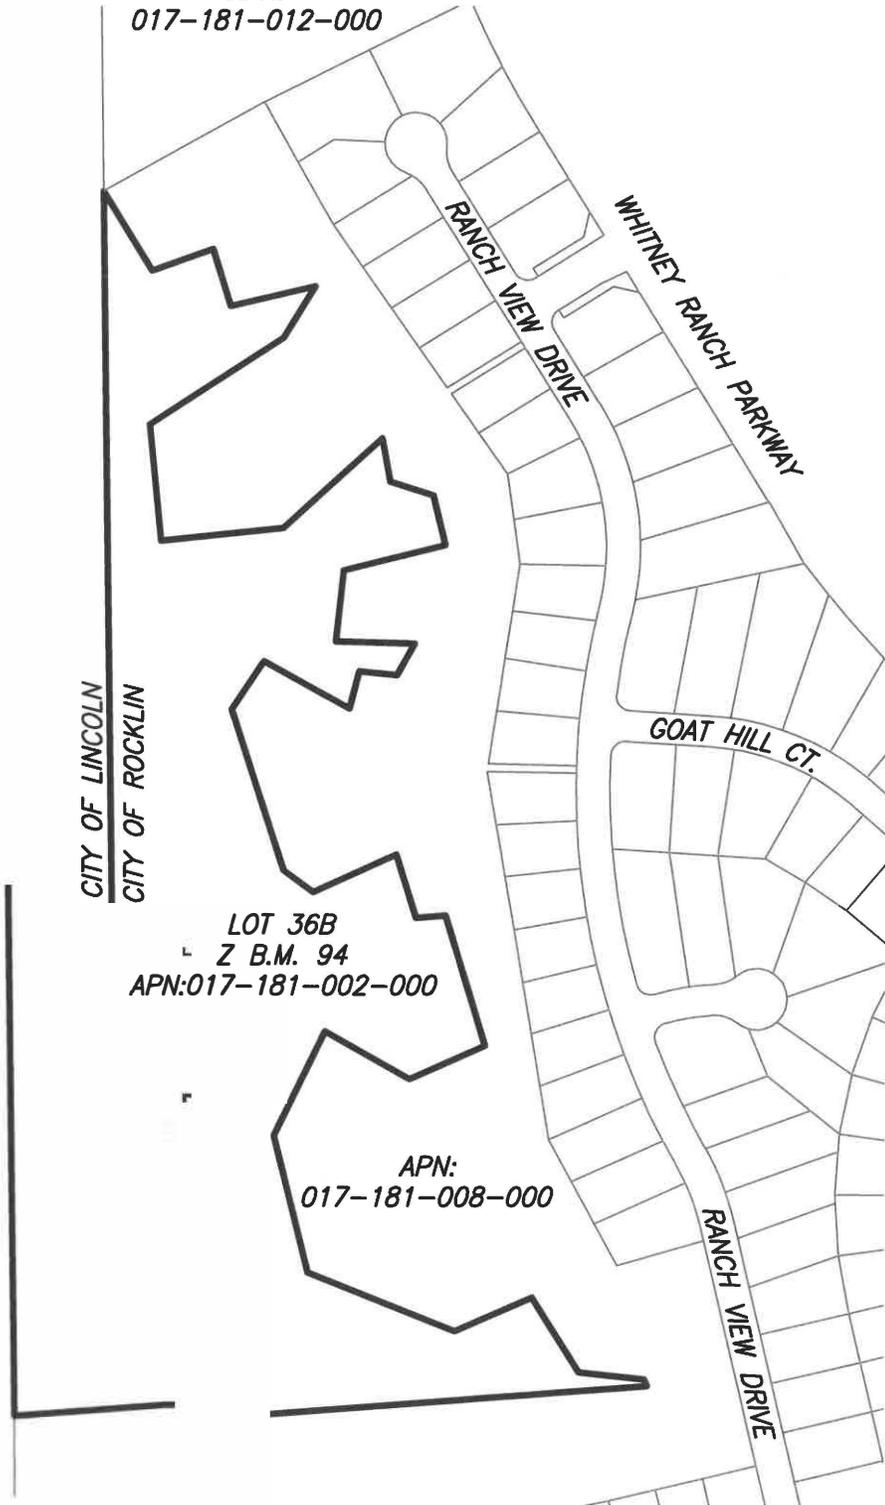

CITY OF LINCOLN
CITY OF ROCKLIN

LOT 36B
Z B.M. 94
APN:017-181-002-000

APN:
017-181-008-000

